


1 EAST ELEVATION - DEMO

SCALE: 1/8" = 1'-0"

100'-0" T.O. 1ST FLOOR

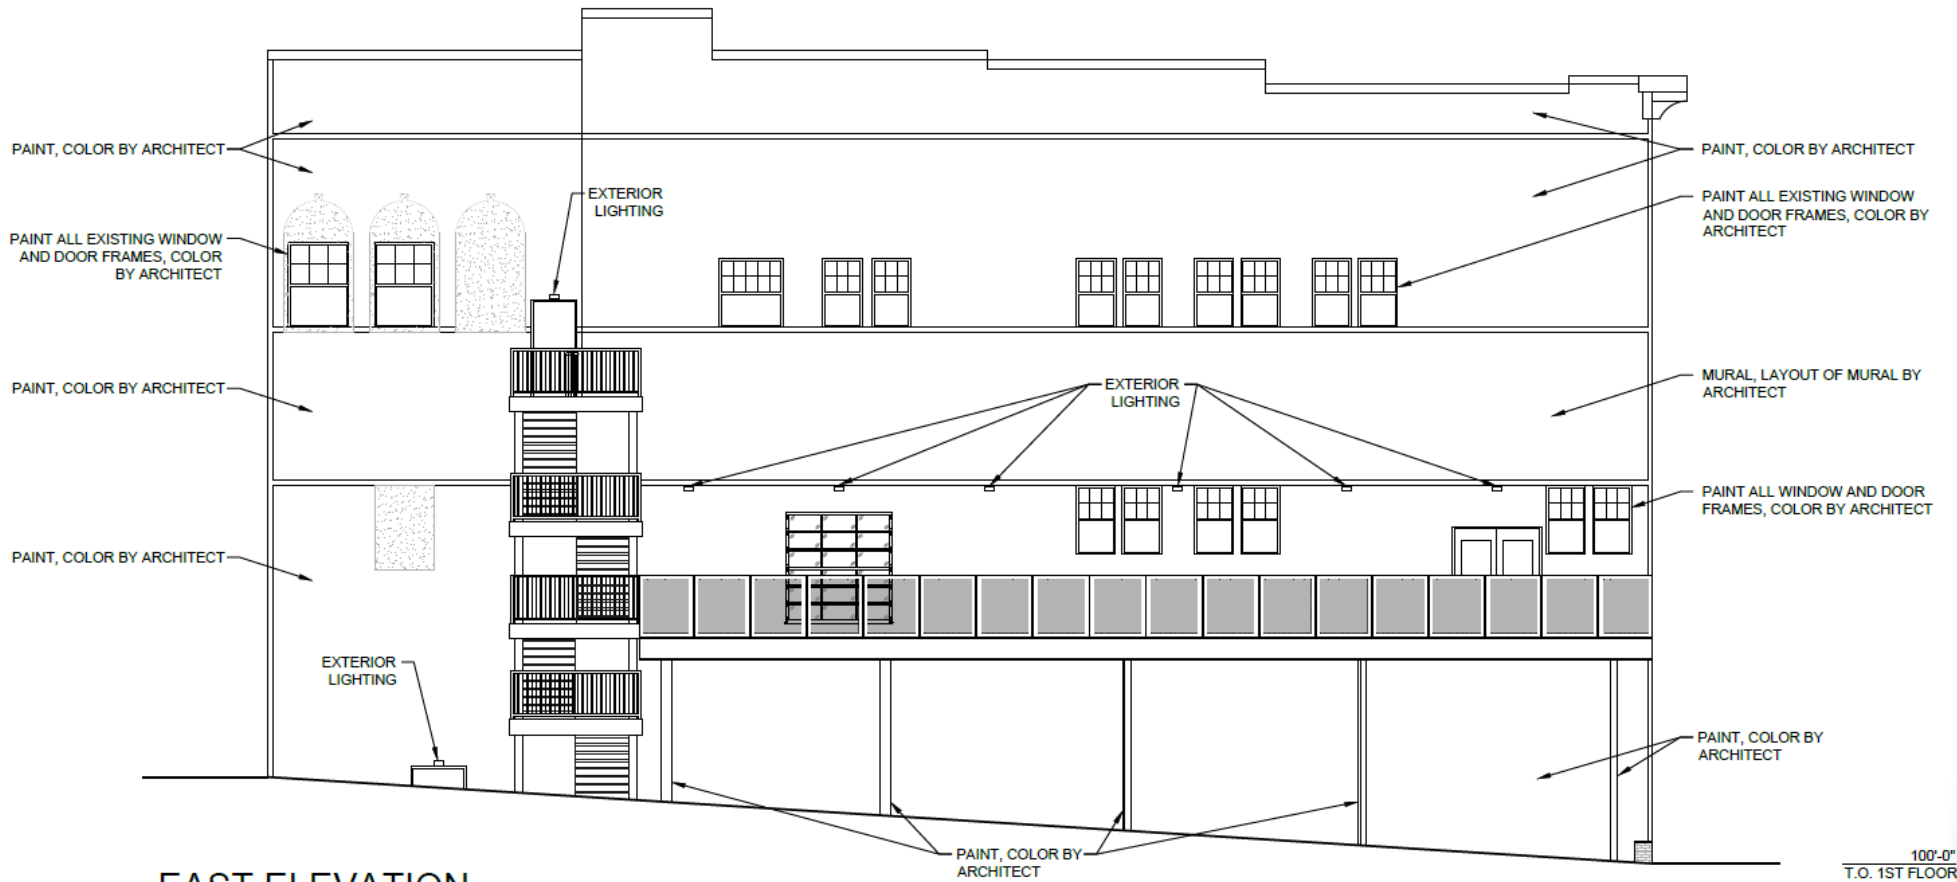

3 EAST ELEVATION

SCALE: 1/8" = 1'-0"

100'-0"
T.O. 1ST FLOOR



1

NORTH ELEVATION

SCALE: 1/8" = 1'-0"

Kawneer Trifab 451UT, 500T

Aluminum-Framed Storefronts, Entries and

Insulpour Thermal Entrance &

08 41 13 Window Systems

Glassvent UT

Permanodic Anodized Finishes - Dark Bronze No. 40

Exterior - PT White to match exist.: Interior - FF to

08 52 00 Wood Windows

Pella

Clad Casement

match exist.

08 71 00 Door Hardware

-